


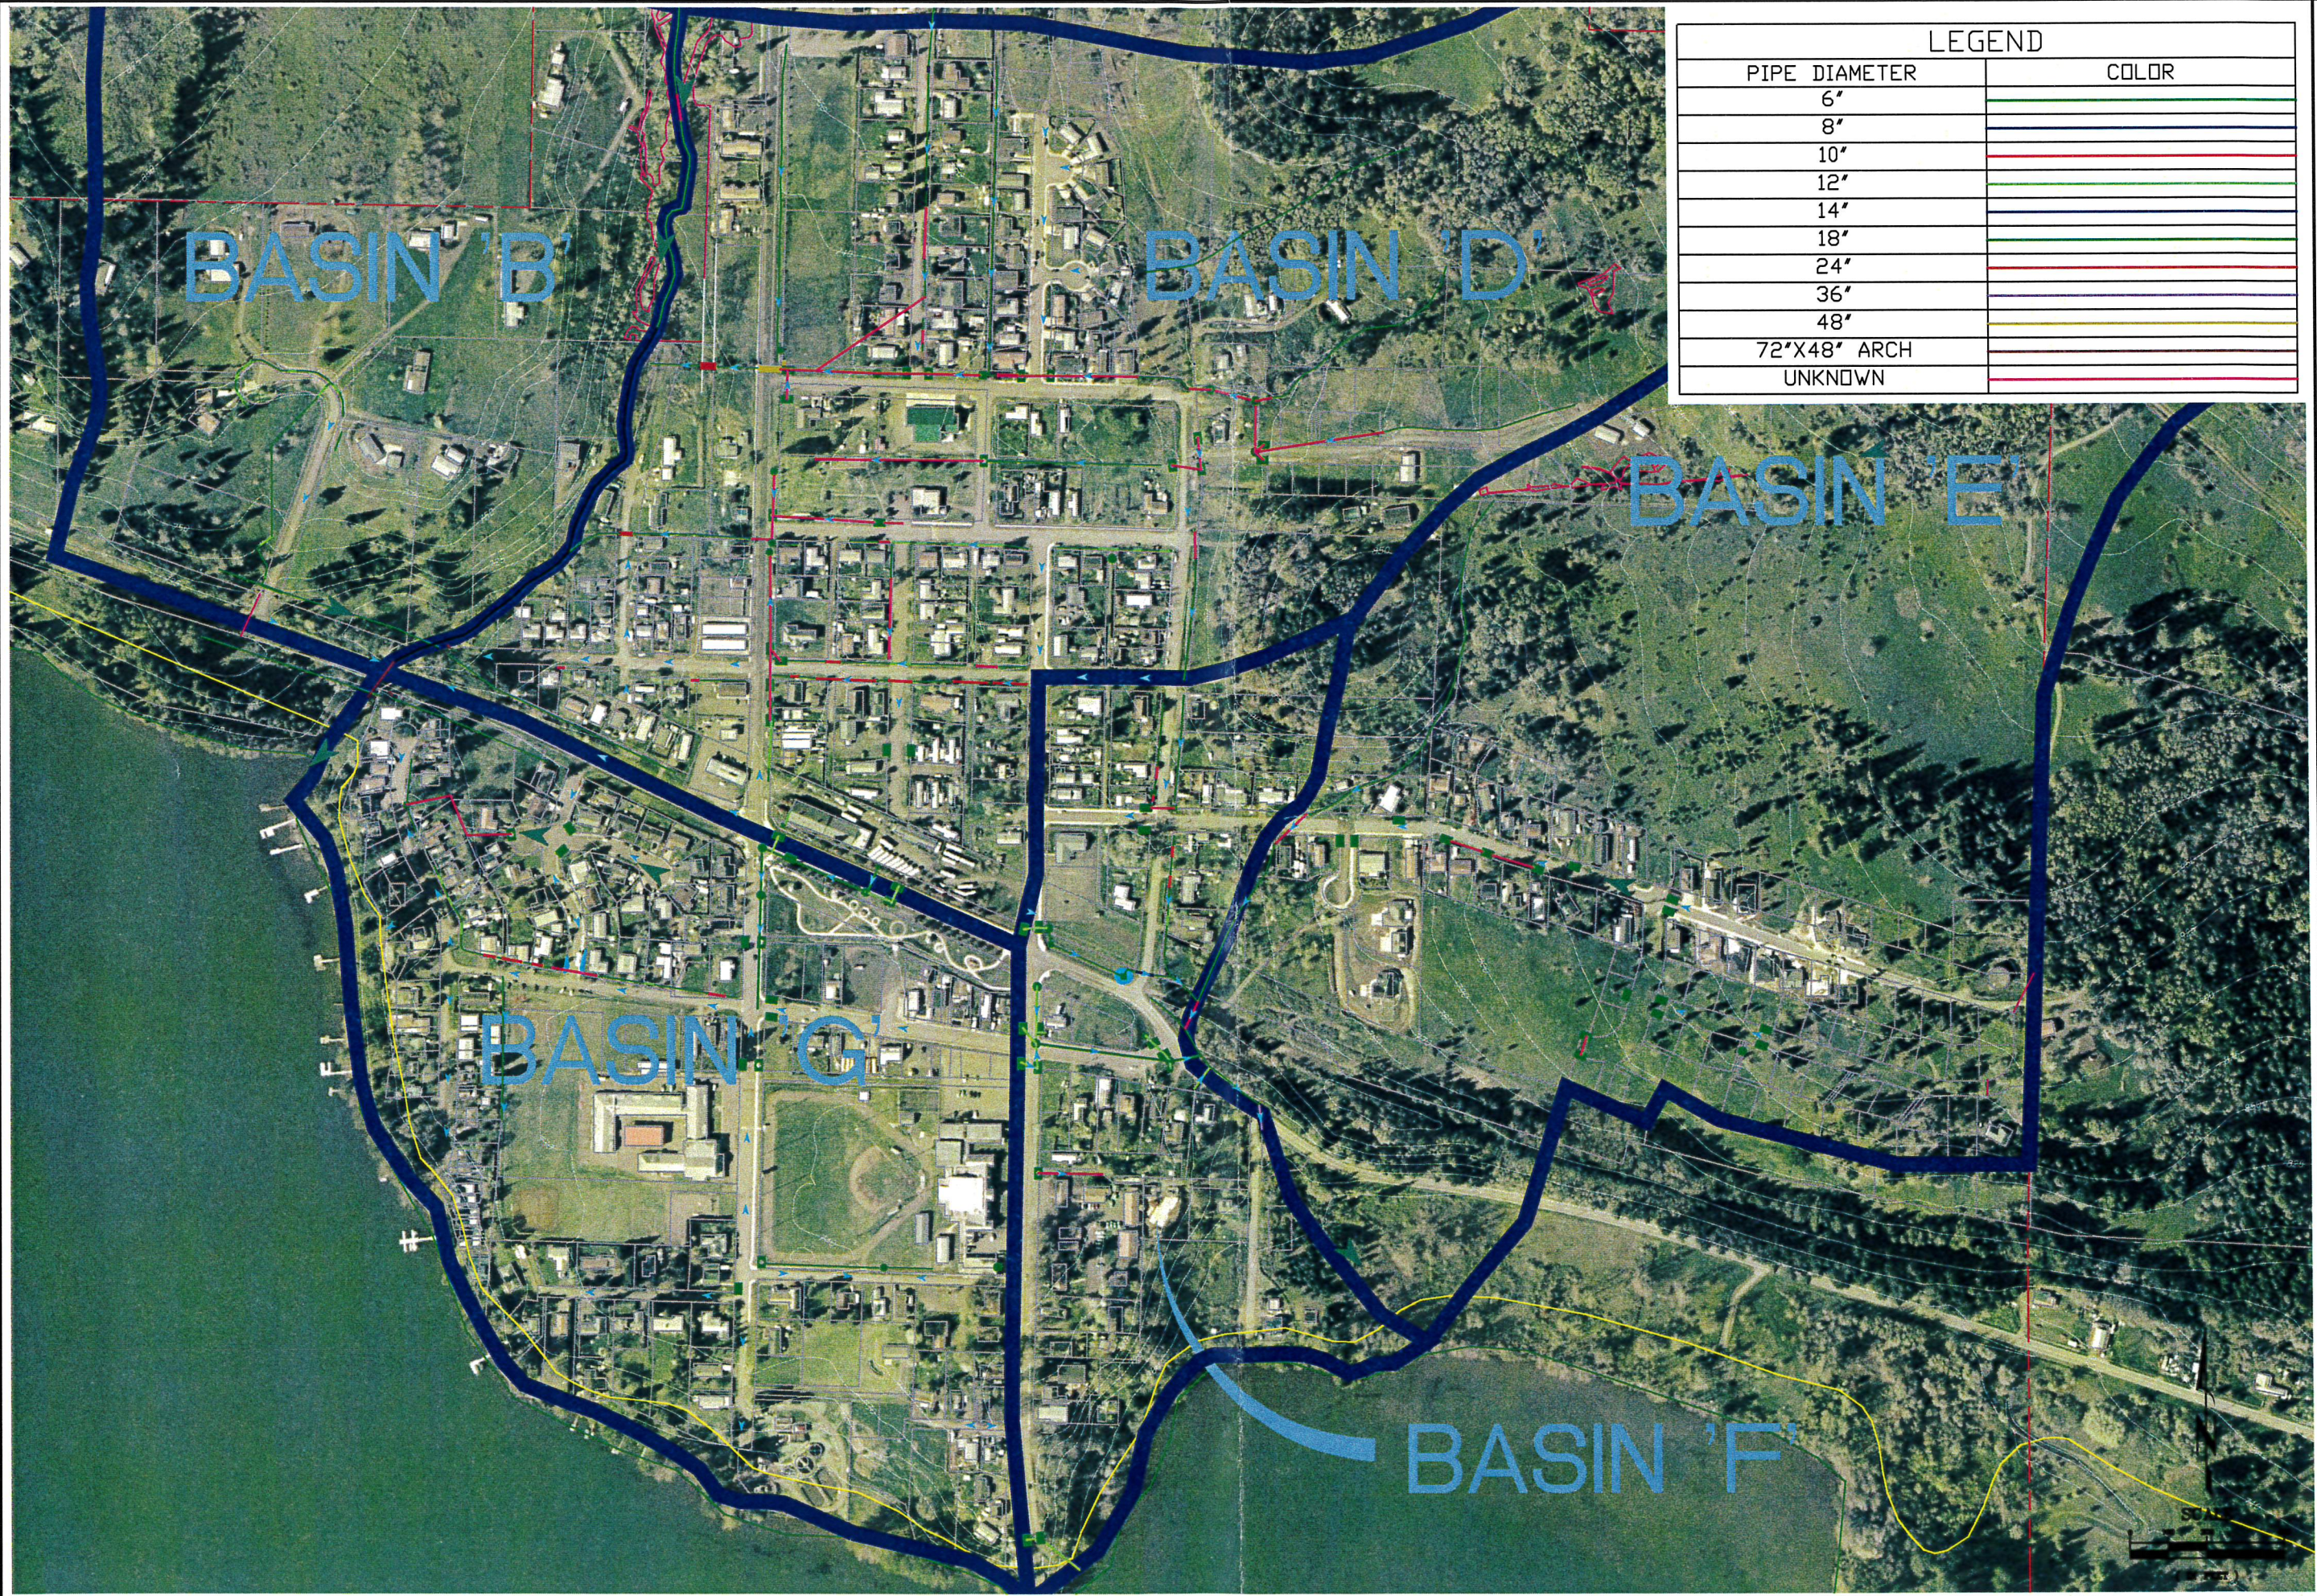

LEGEND	
PIPE DIAMETER	COLOR
6"	
8"	
10"	
12"	
14"	
18"	
24"	
36"	
48"	
72"x48" ARCH	
UNKNOWN	

0"

1"

IF THIS LINE IS NOT 1"
DRAWING SCALE IS NOT AS SHOWN

03

OF

03

OCT. 2008

CITY OF LOWELL

STORMWATER MASTER PLAN

STORM DRAIN SYSTEM

SOUTH SECTION

03

OF

03

OCT. 2008

486 E Street, Suite 8
Coos Bay, OR 97420
Phone: 541/266-8601
Fax: 541/266-8681



CIVIL WEST
Engineering Services, Inc.

Designed By: DGN

Drawn By: DGN

Checked By: JGP

Project No: 2101-002

File: Lowell Storm.dwg

Layout: SOUTH